




Sezione 33
prog. 4.765

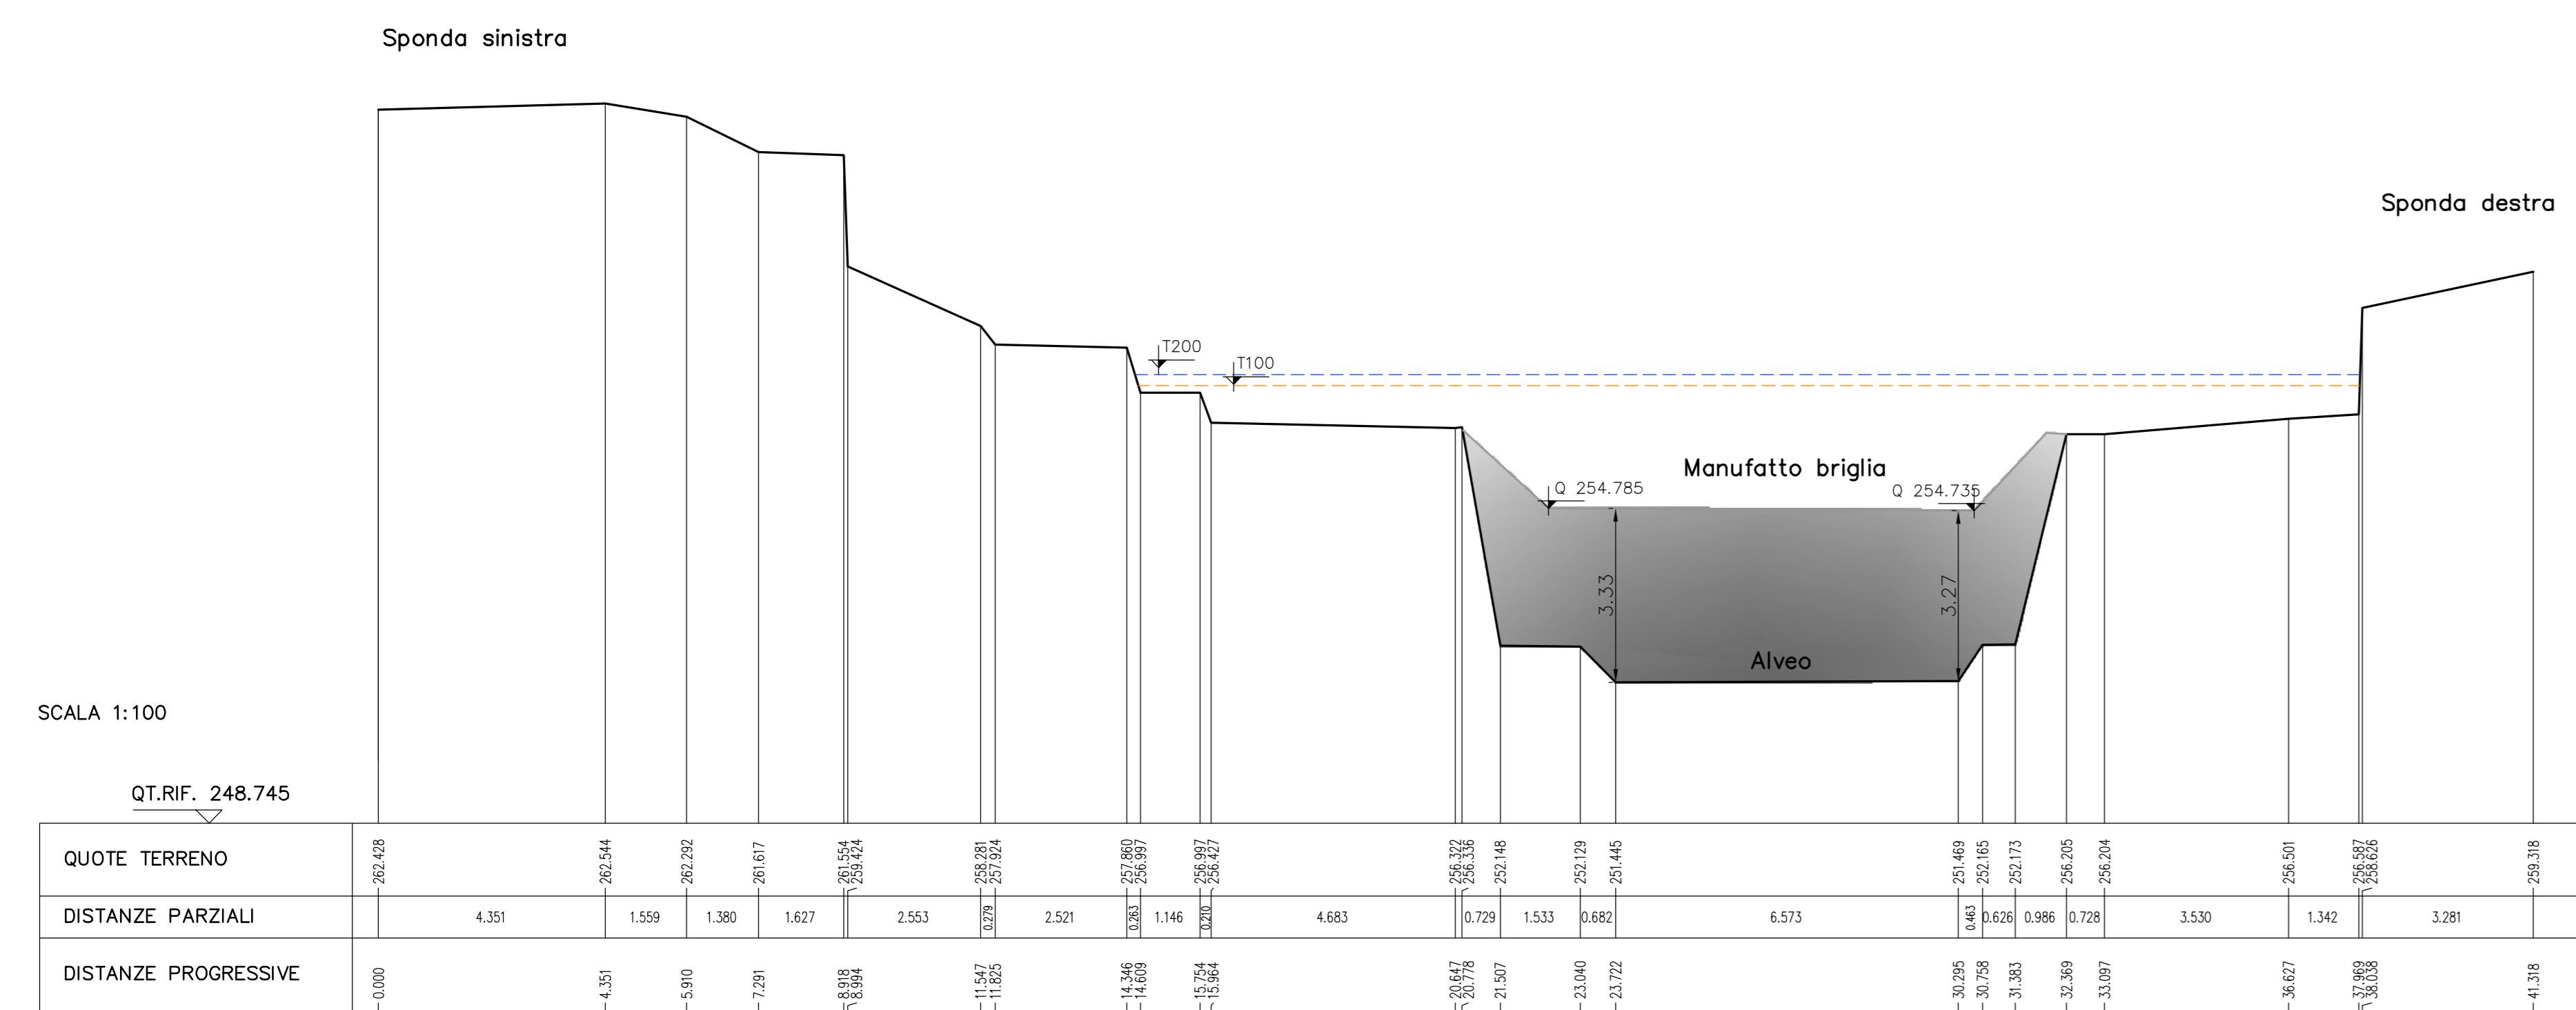

Sezione 33.1
prog. 4.819

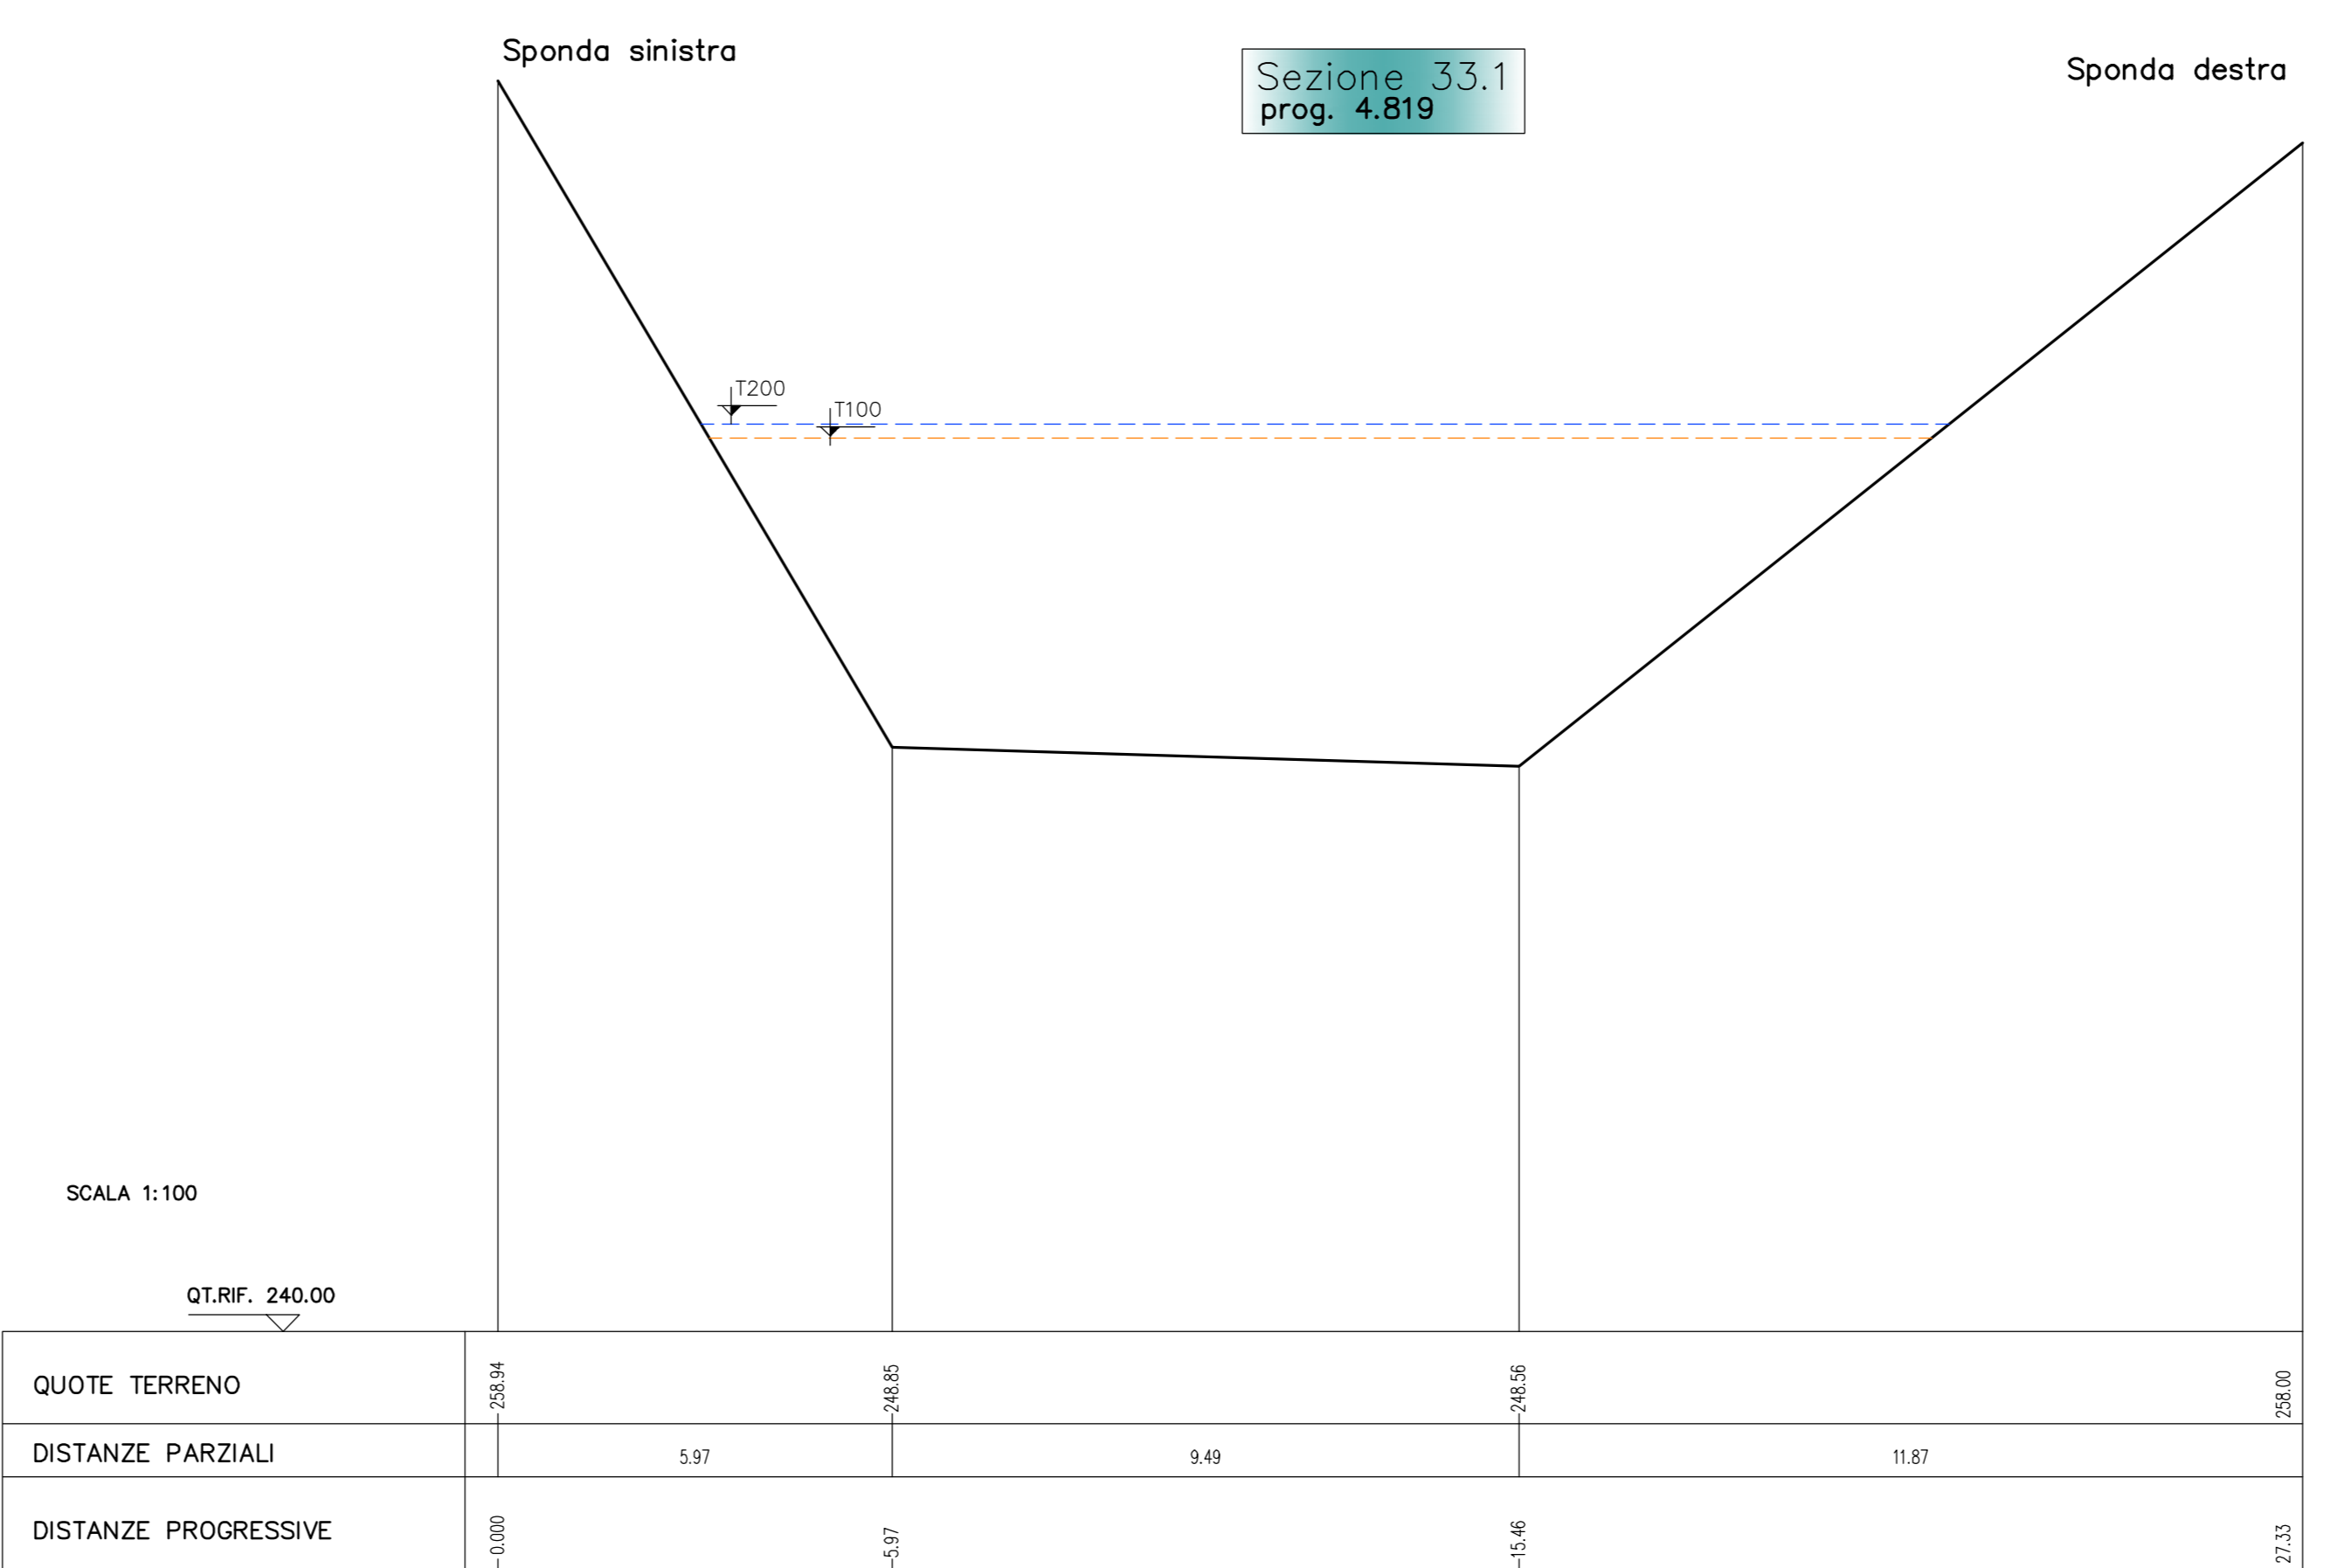

Sezione 36
prog. 5.373

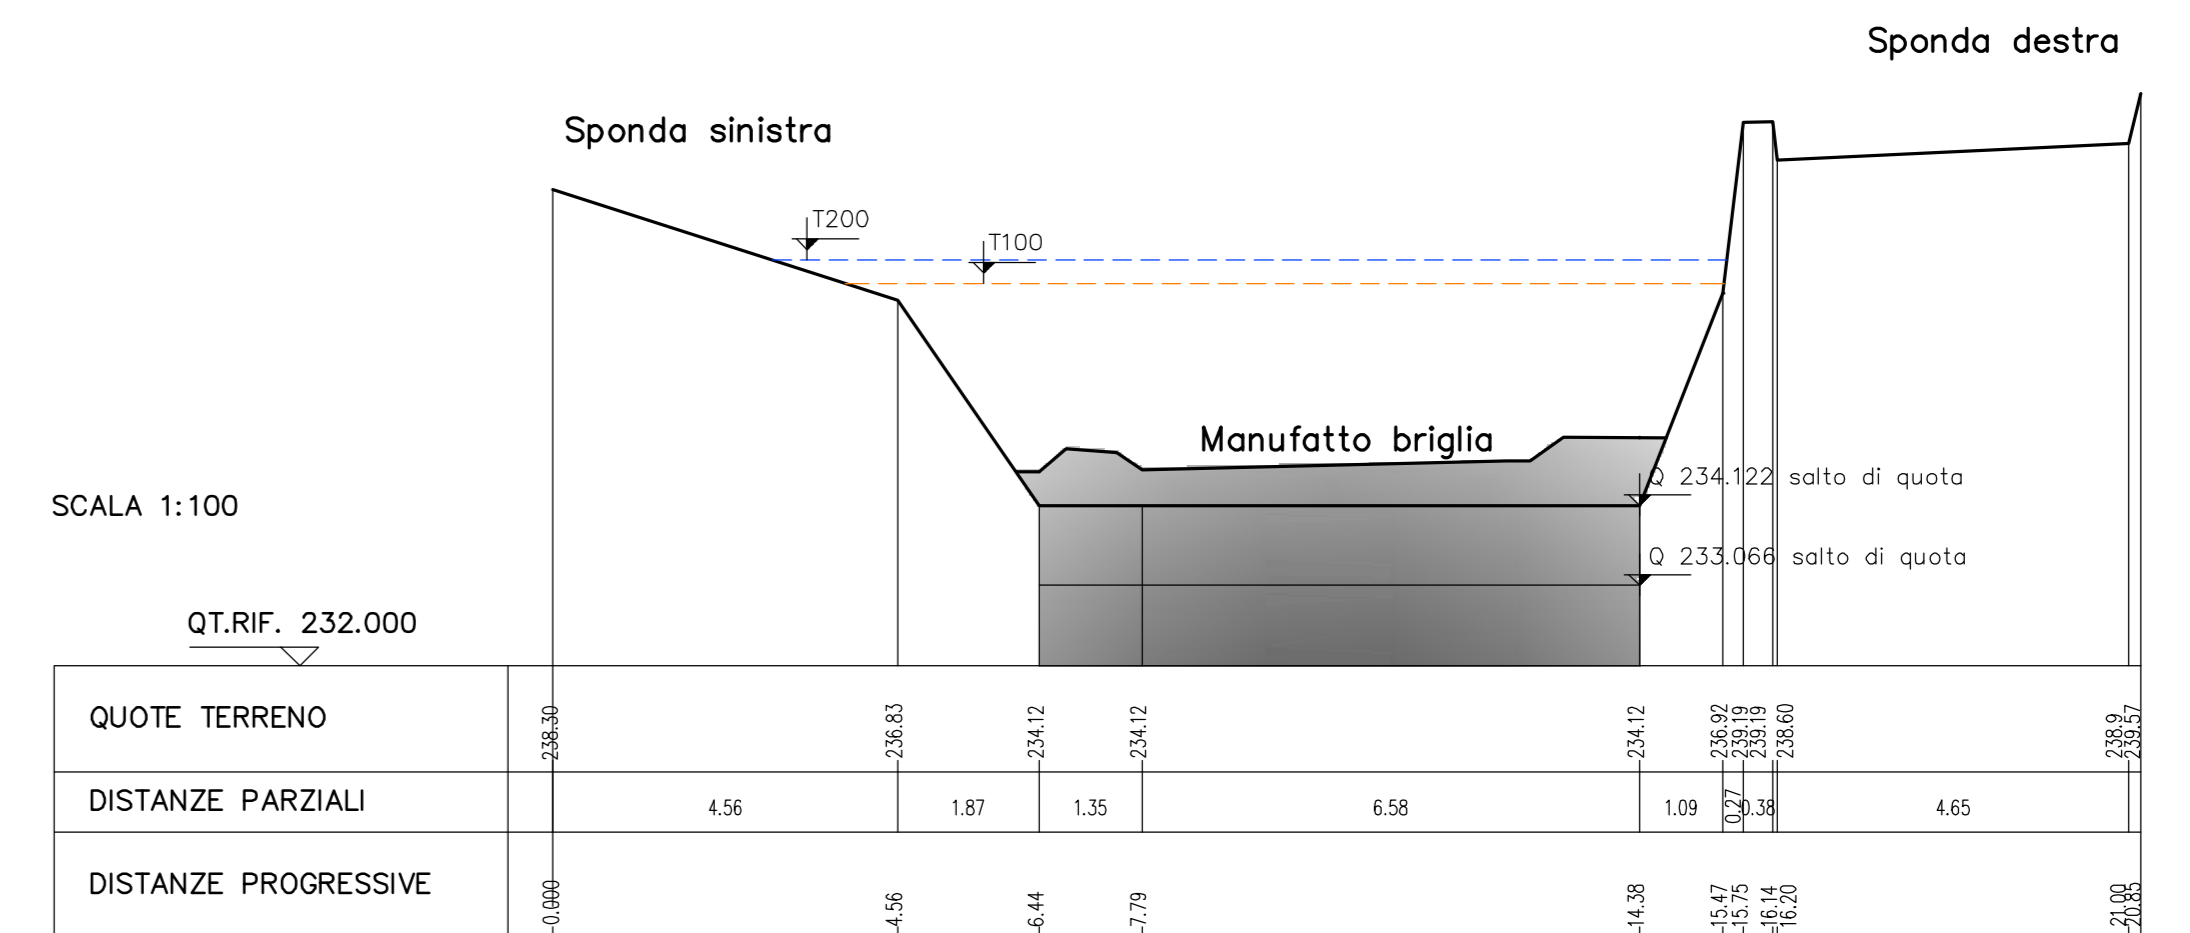

Sezione 33.2
prog. 4.859

